

MONUMENT RECORD
State of Indiana - County of Monroe

Section: 17


Township: 8 North

Range: 1 East

Corner ID: Sa Cr G-09


Monument Description & Remarks: Found galvanized, crimped Iron Pipe, 1 1/8" across top at North 1/4 corner of section. Iron Pipe was well flagged - new and old pink flagging. Probed for buried stones but found no trace of old monuments.

References on file in the County Surveyor's Office: Survey by Bledsoe Tapp & Co., Inc., recorded in Book 2, Page 441, Recorder's Office.

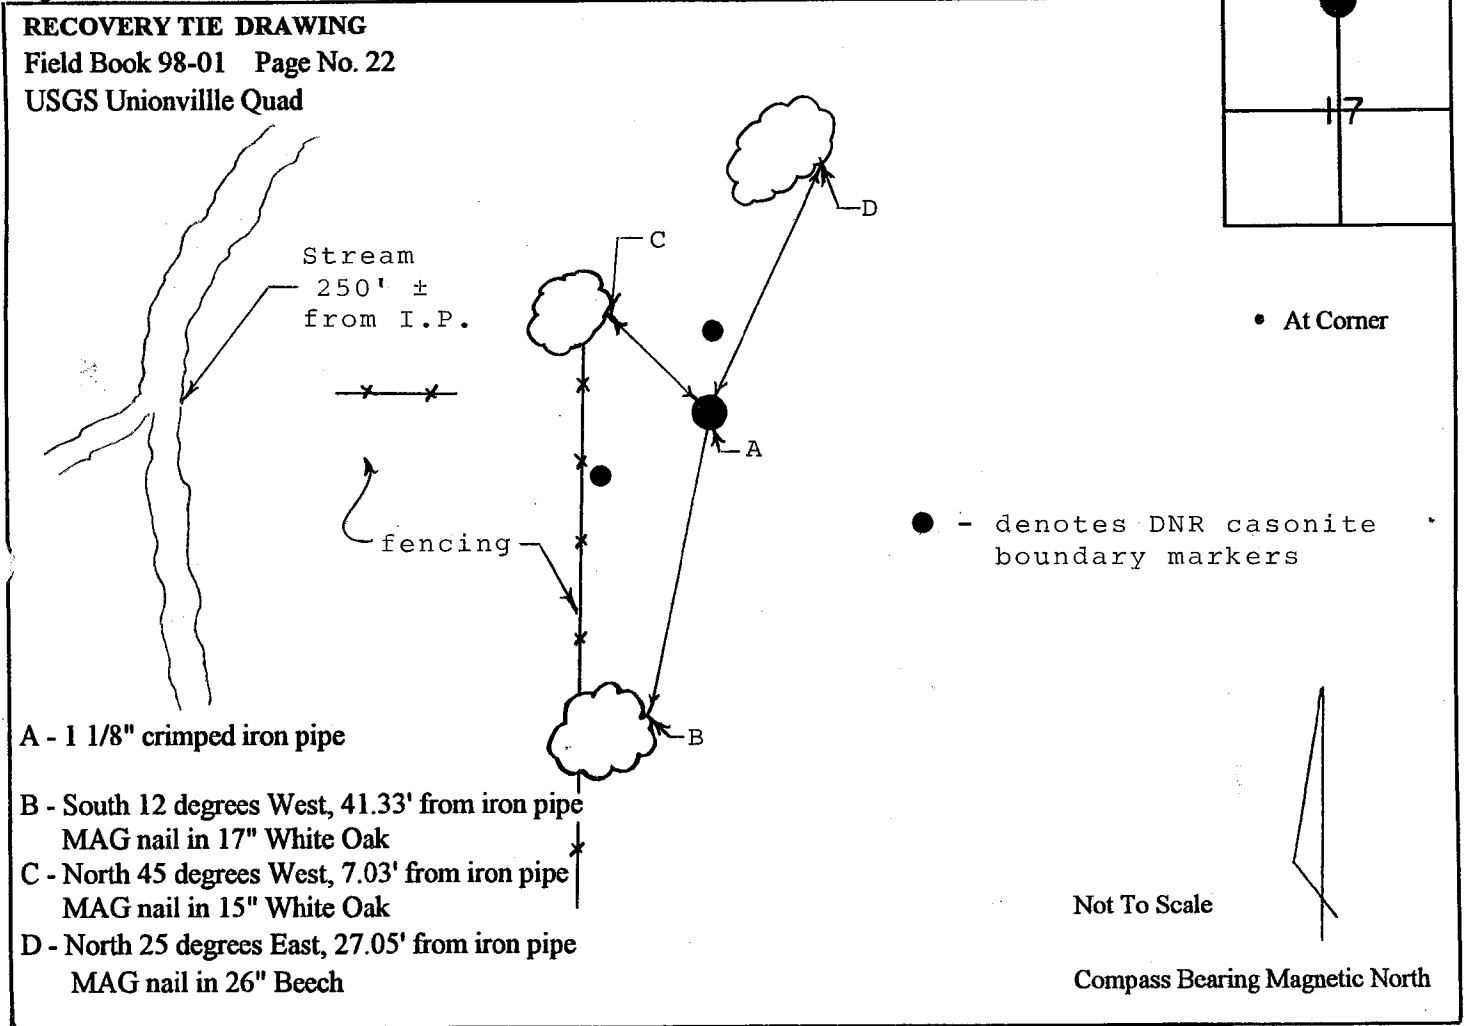

I, Kevin P. Enright, Monroe County Surveyor, hereby certify that this document was prepared under my direction in accordance with the provisions of Section 36-2-12-11 of the Indiana Code, and the above data is given under my hand and seal this 12th day of January, 1998.

Kevin P. Enright

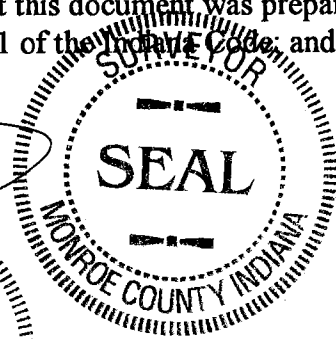

Administered by: *Surveyor Review Board*

